


CORTE  $\frac{D}{-}$  - ESC. 1:50



CORTE  $\frac{E}{I}$  - ESC. 1:50

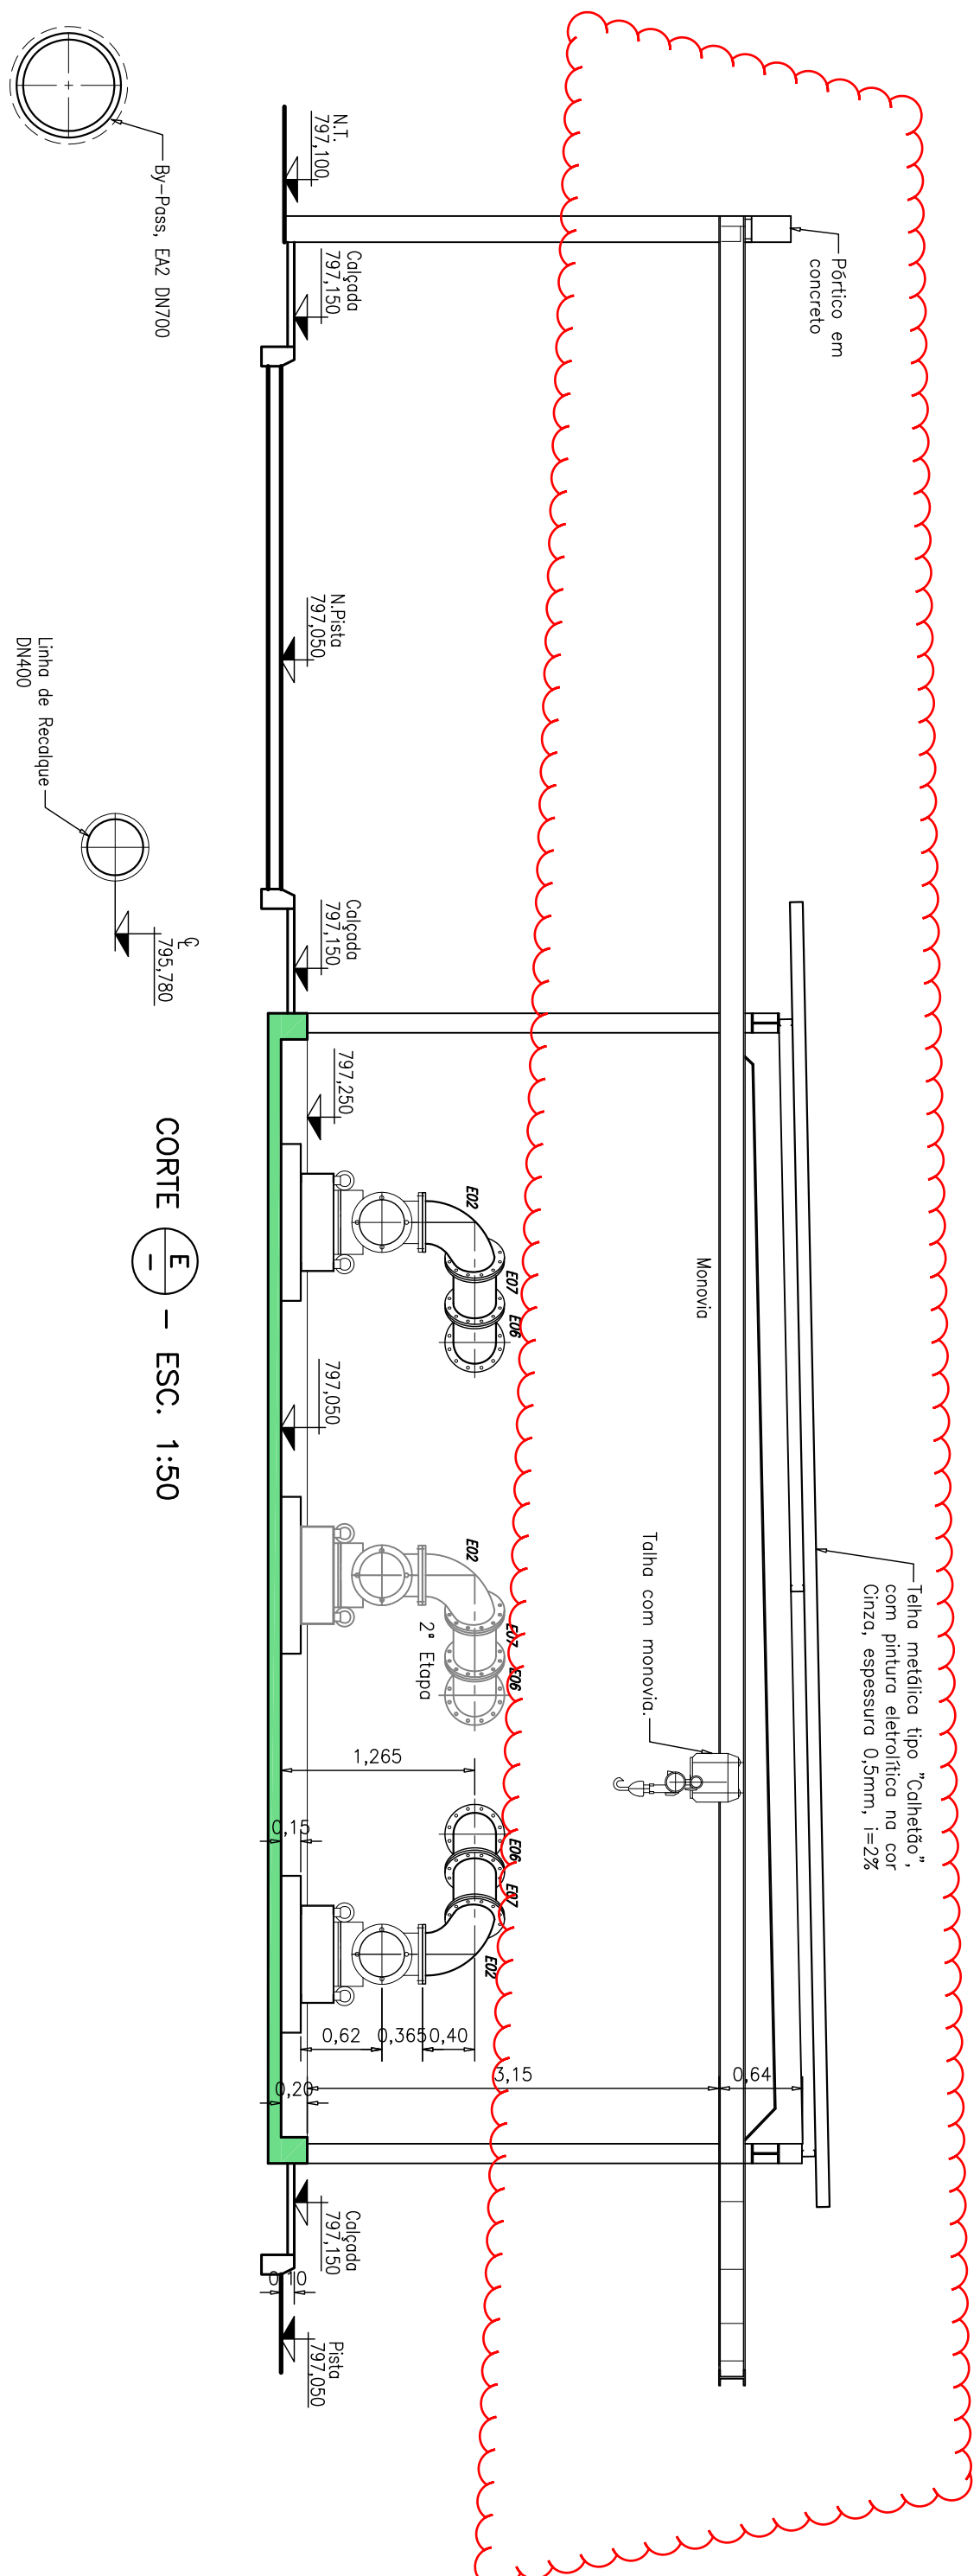