




CORTE — ESC. 1:50

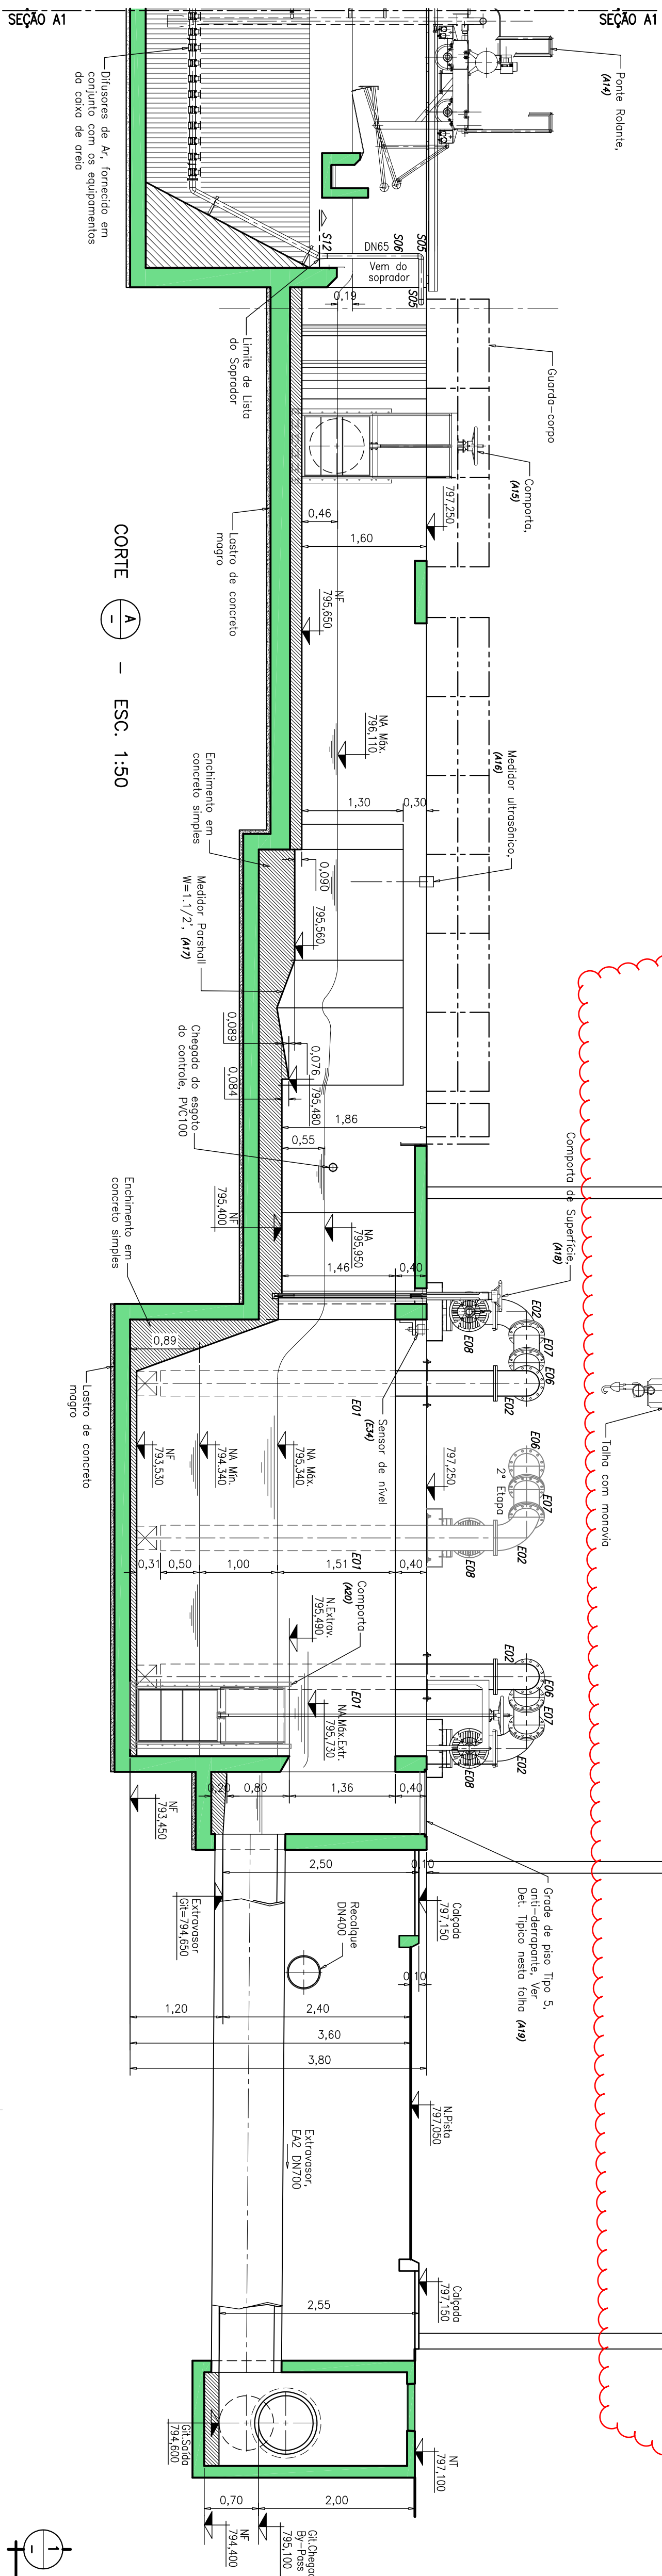

CORTE — ESC. 1:50

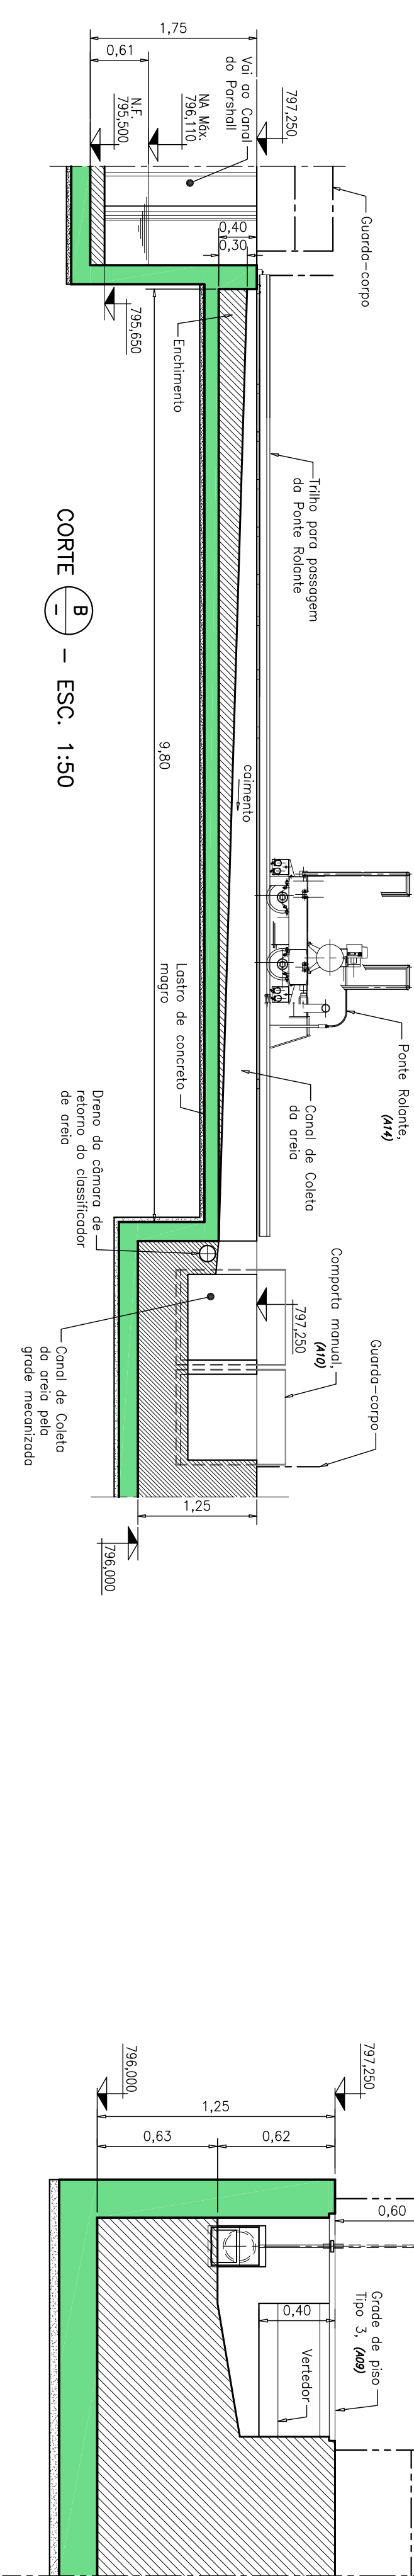

CORTE — ESC. 1:25

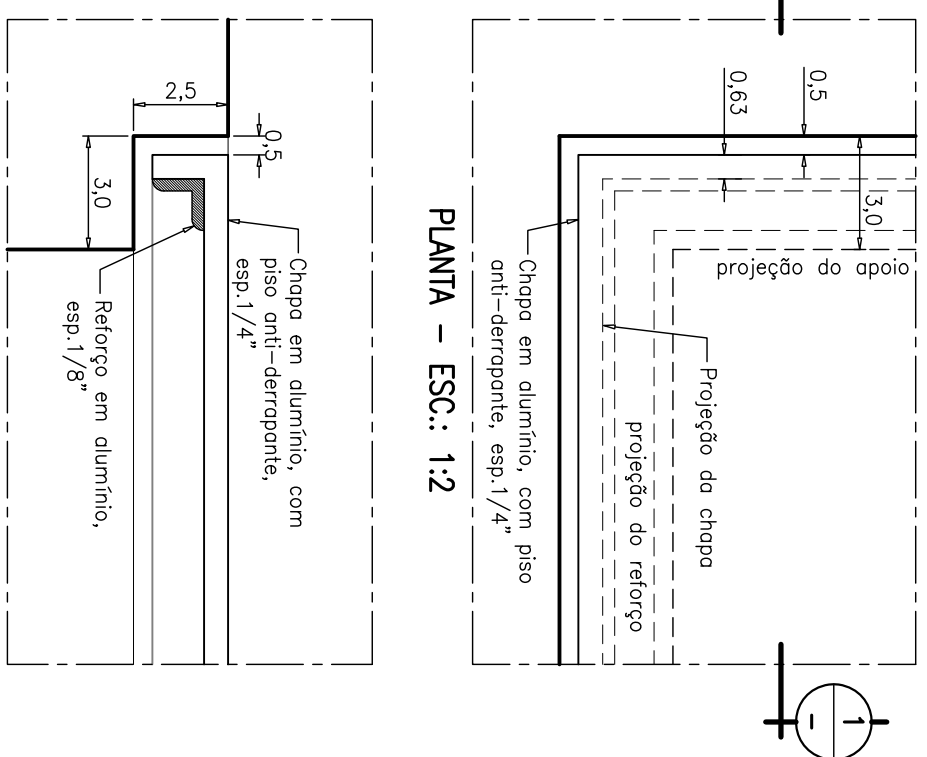

CORTE - ESC.: 1:2

[illegible]