



FUNDAÇÃO

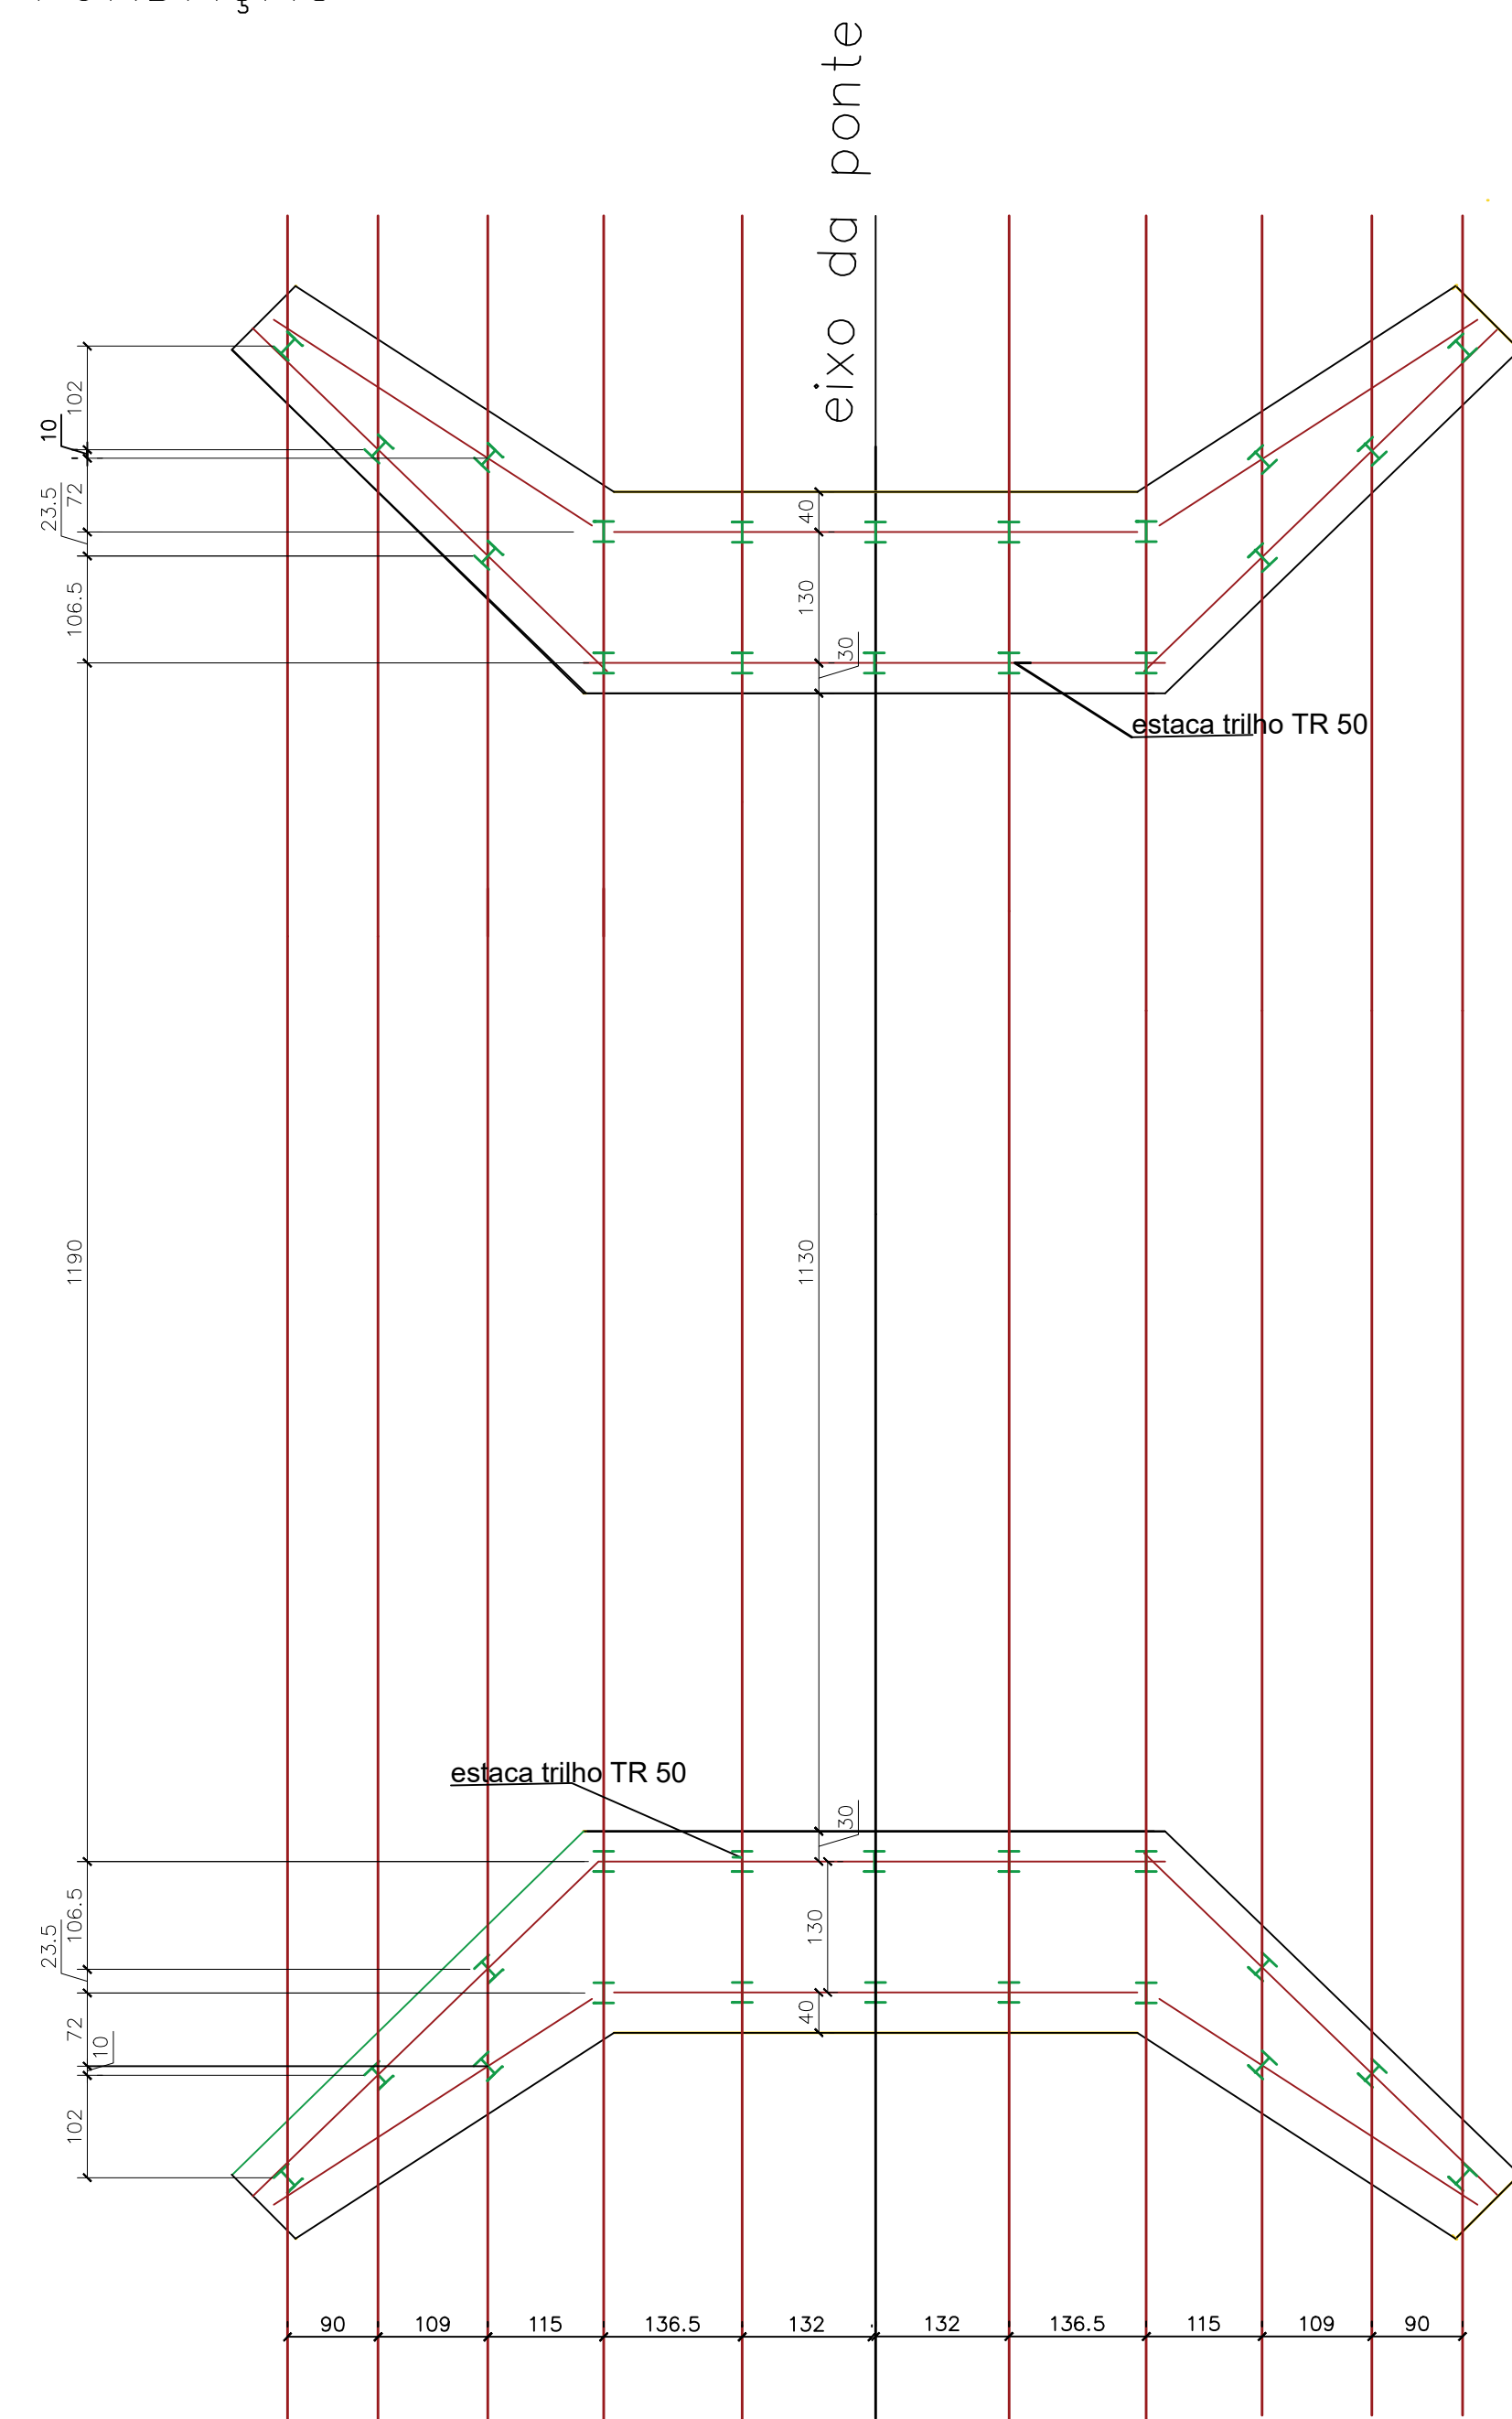


DIMENSÕES PEGÕES E ALAS

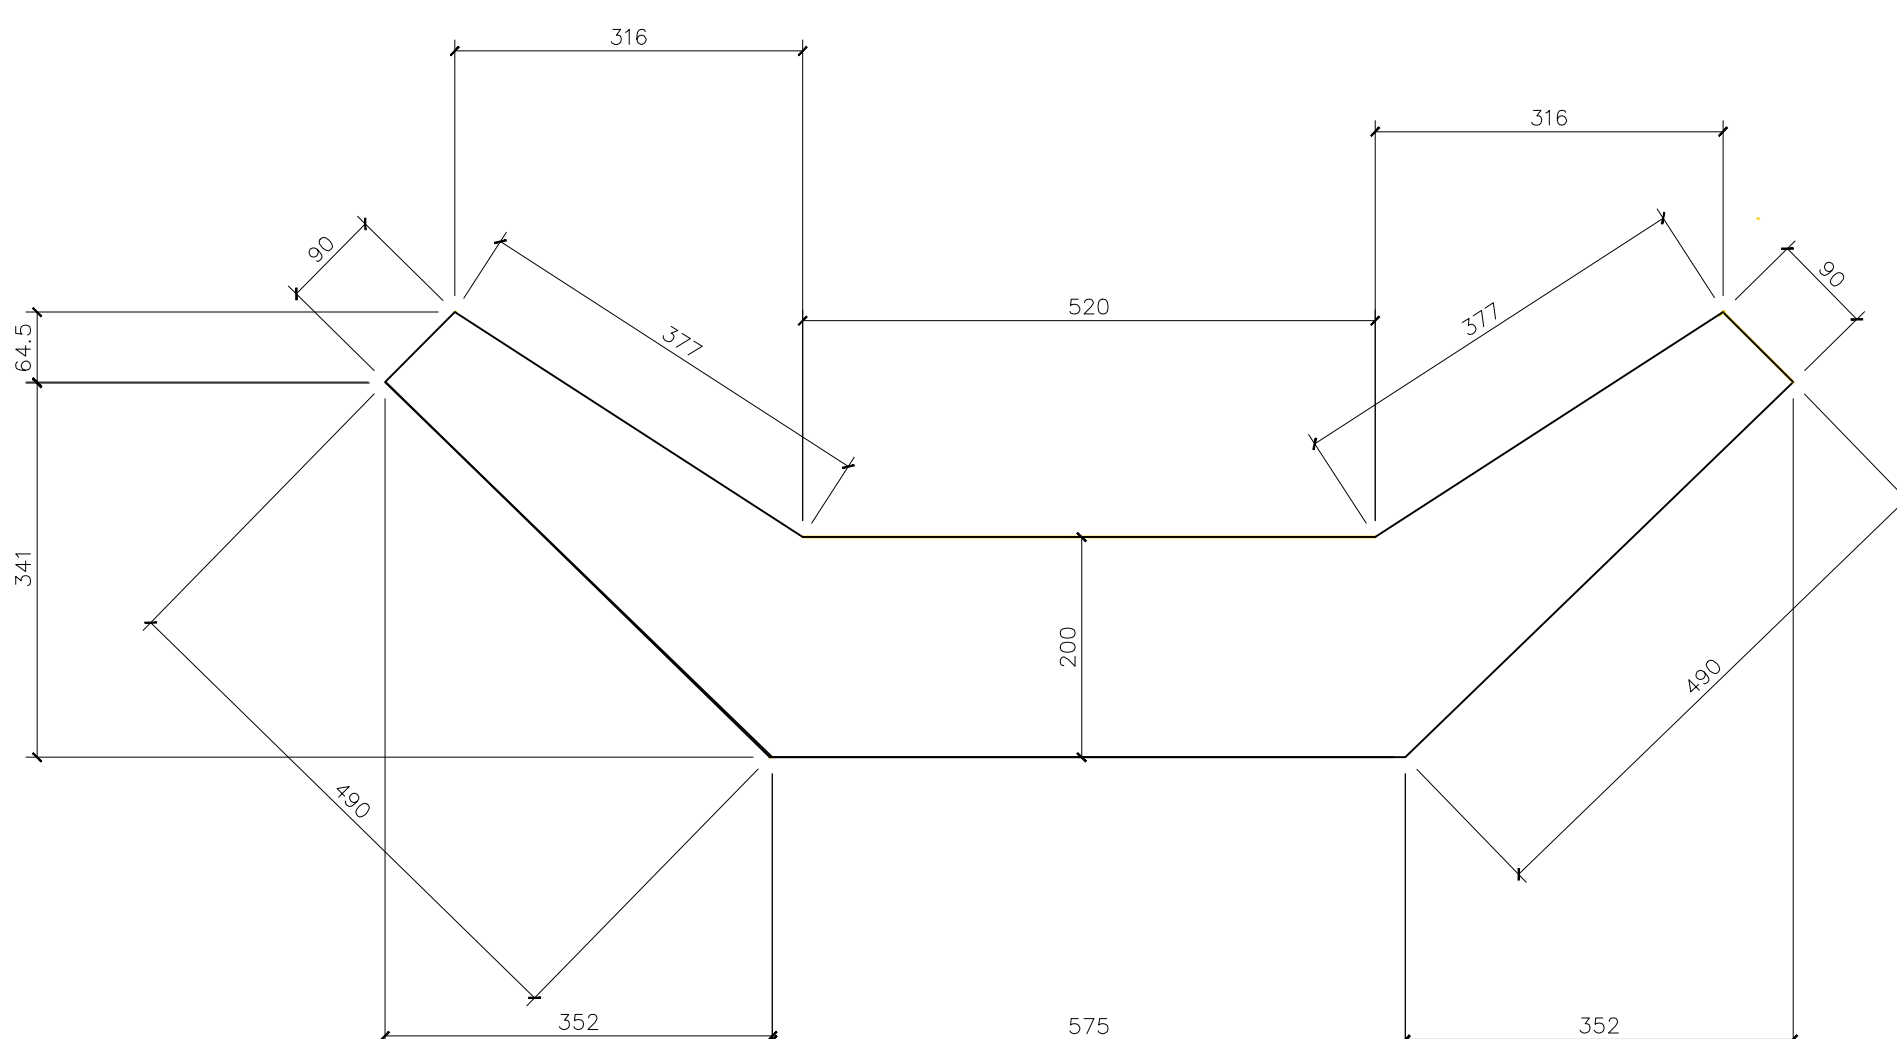


PERFIL LONGITUDINAL

ESC.: 1:100

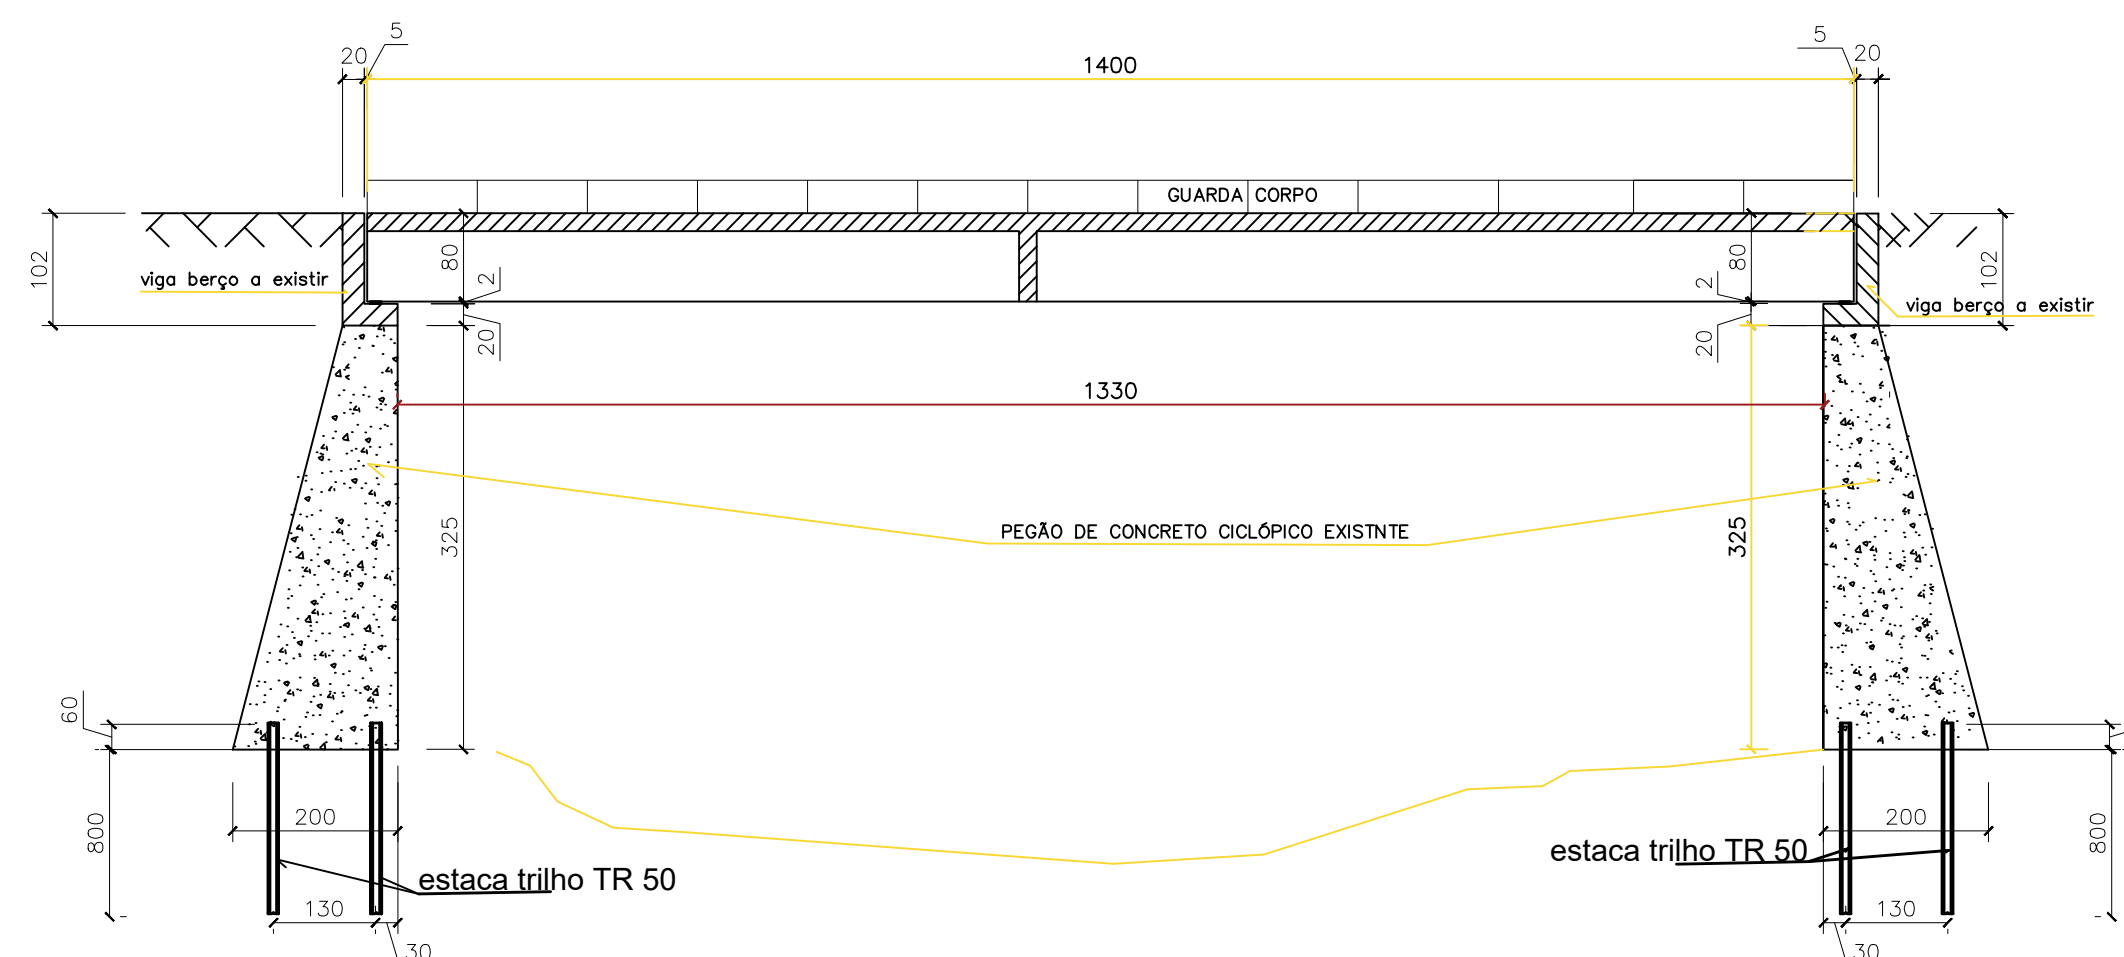


PLANTA BAIXA

Esc.: 1/100

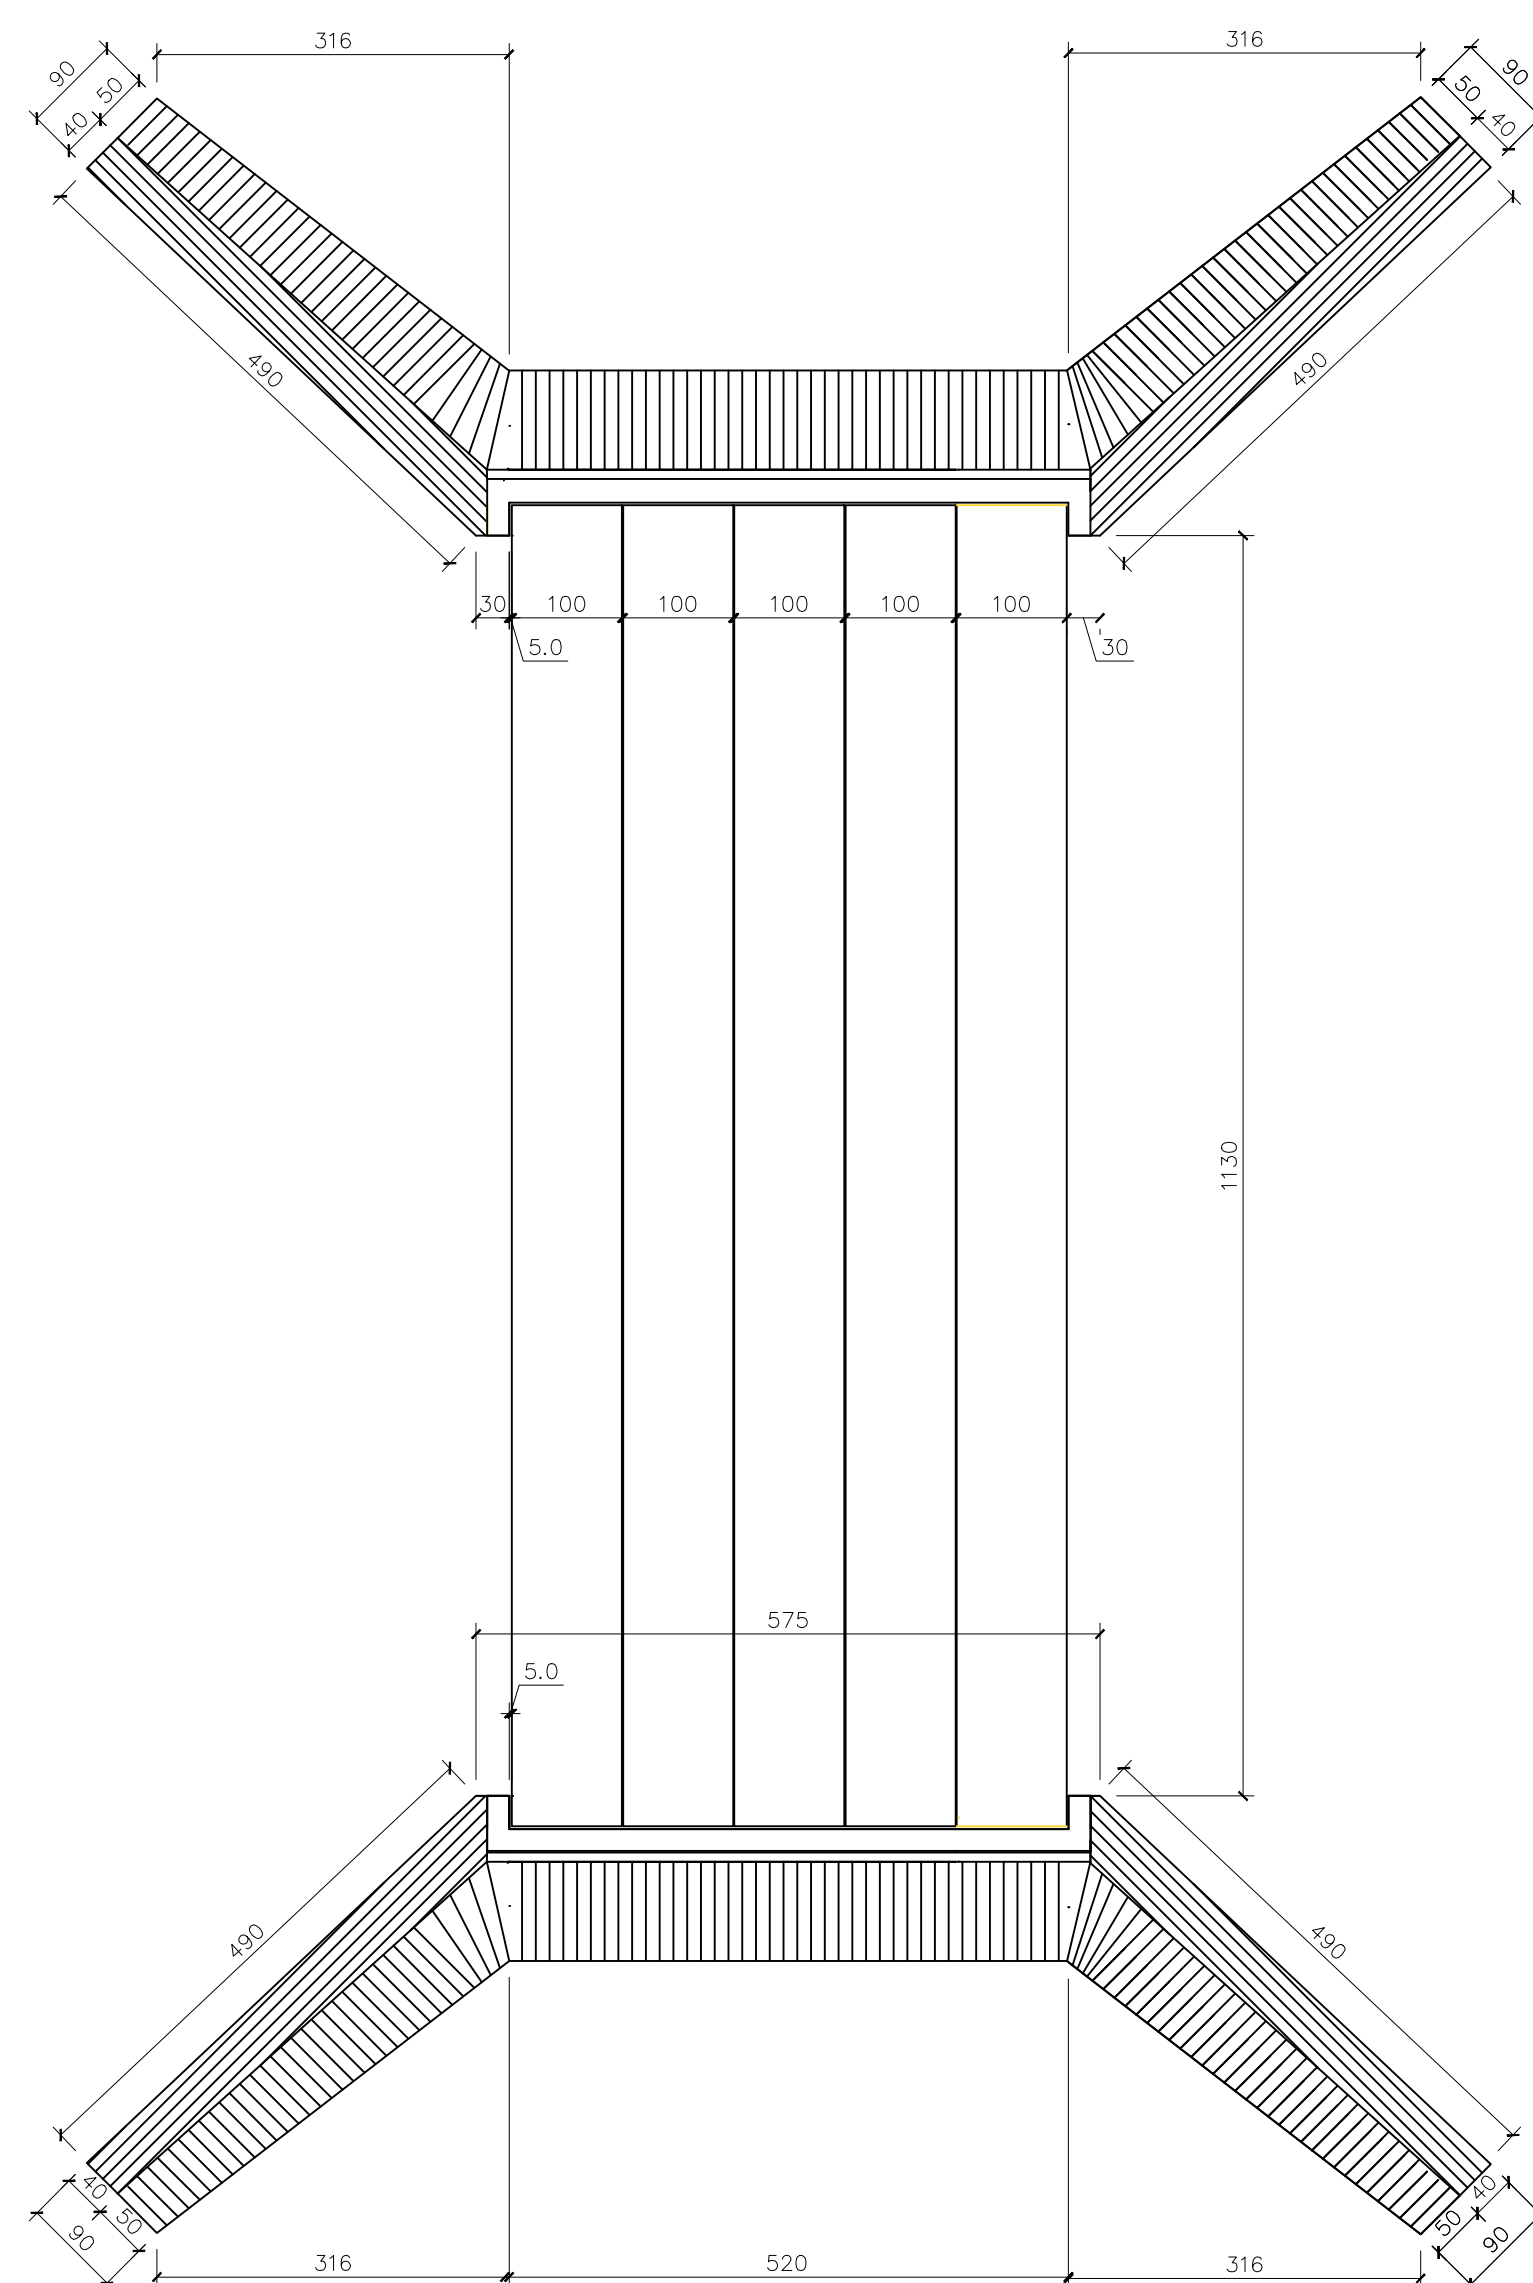


VISTA FRONTAL - ALA (X1)

Esc.: 1/75

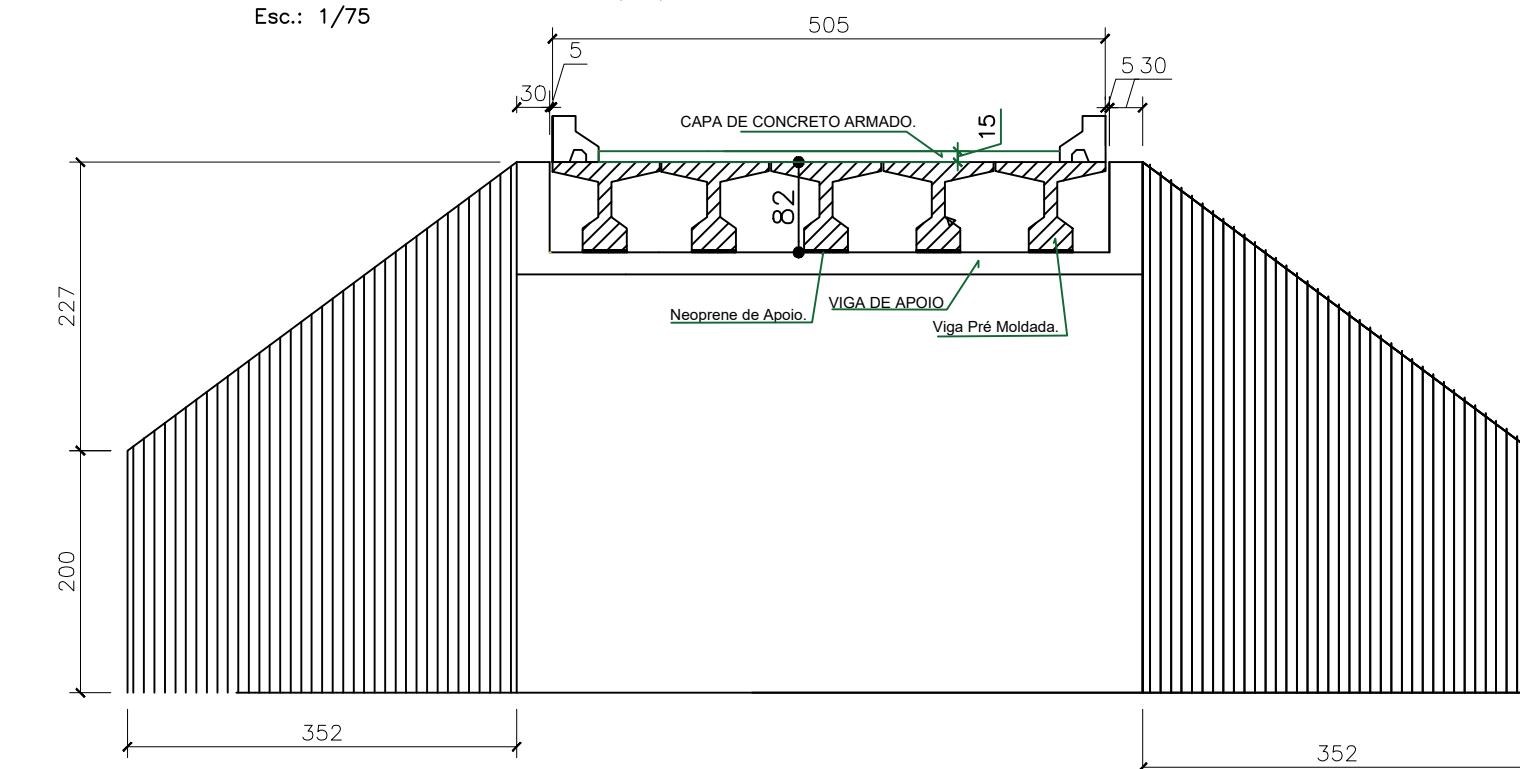


TRANSVERSINA CORTINA (X2)

Esc.: 1/50


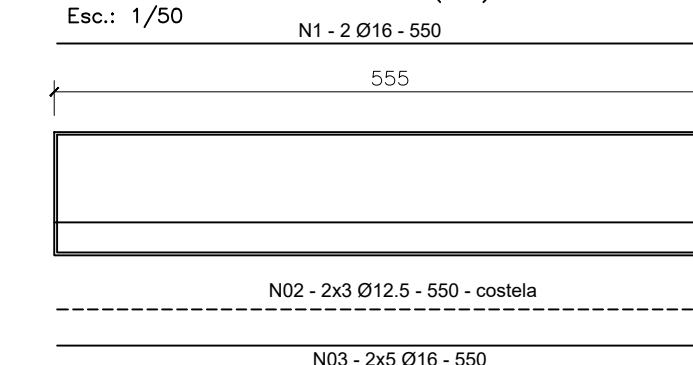


N	Ø	comp. m	peso + 10%
N1	16.0	23.0	38.0
N2	12.5	67.0	74.0
N3	16.0	111.0	184.0
N4	8.0	298.0	132.0
N5	8.0	175.0	77.0
		total	505.0

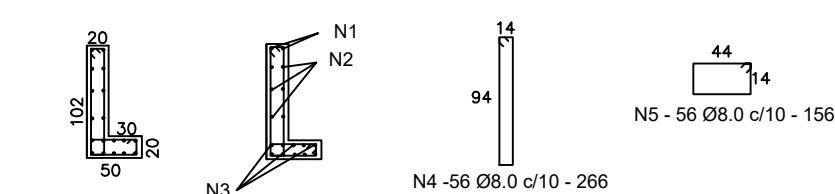

PONTA DA ALA

Esc.: 1/50

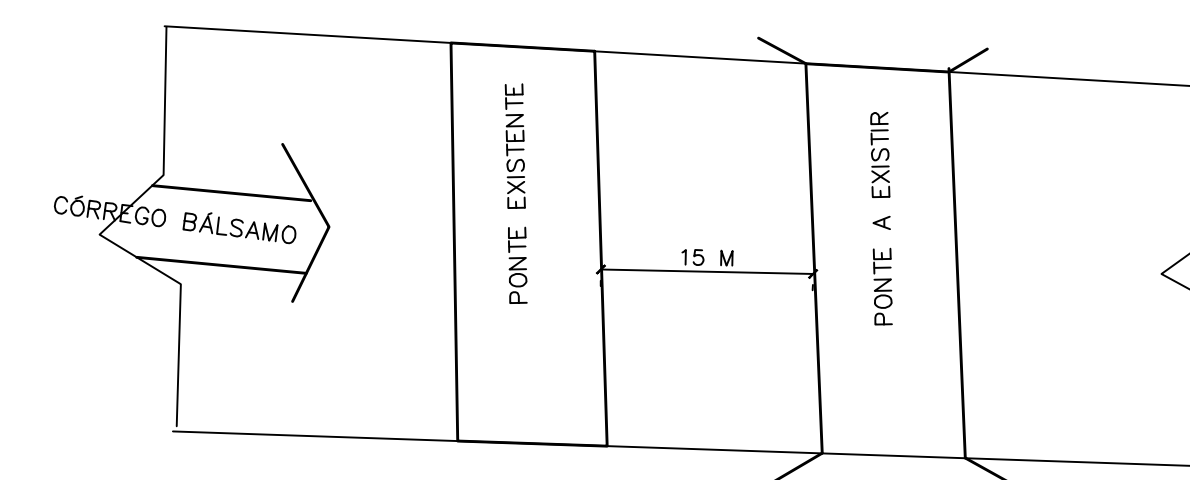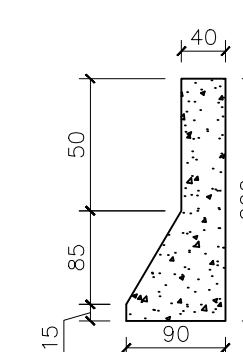
$$f_{ck} = 30 \text{ MPa}$$