
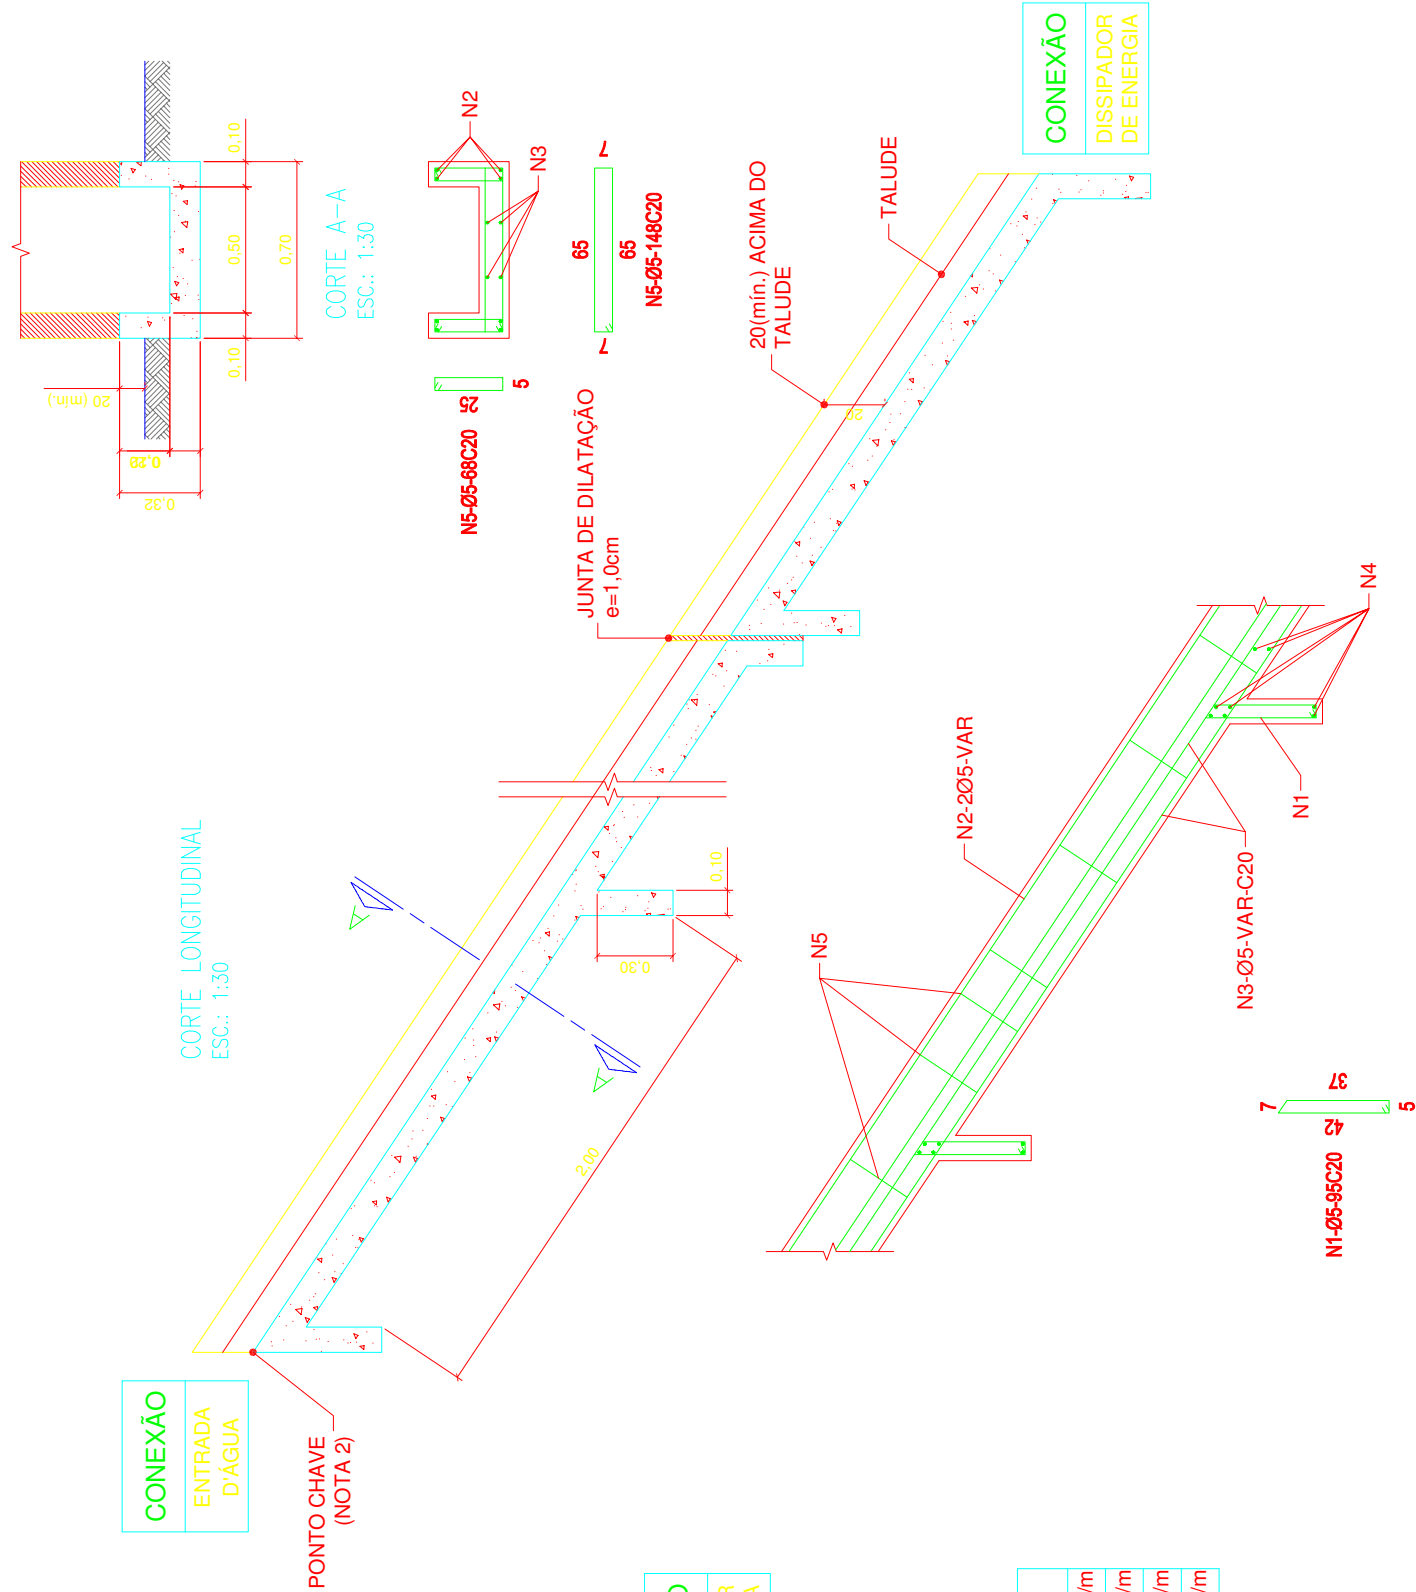
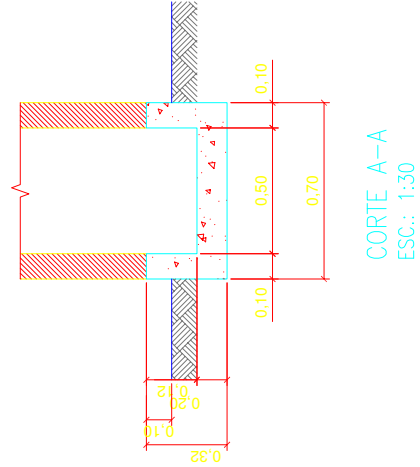


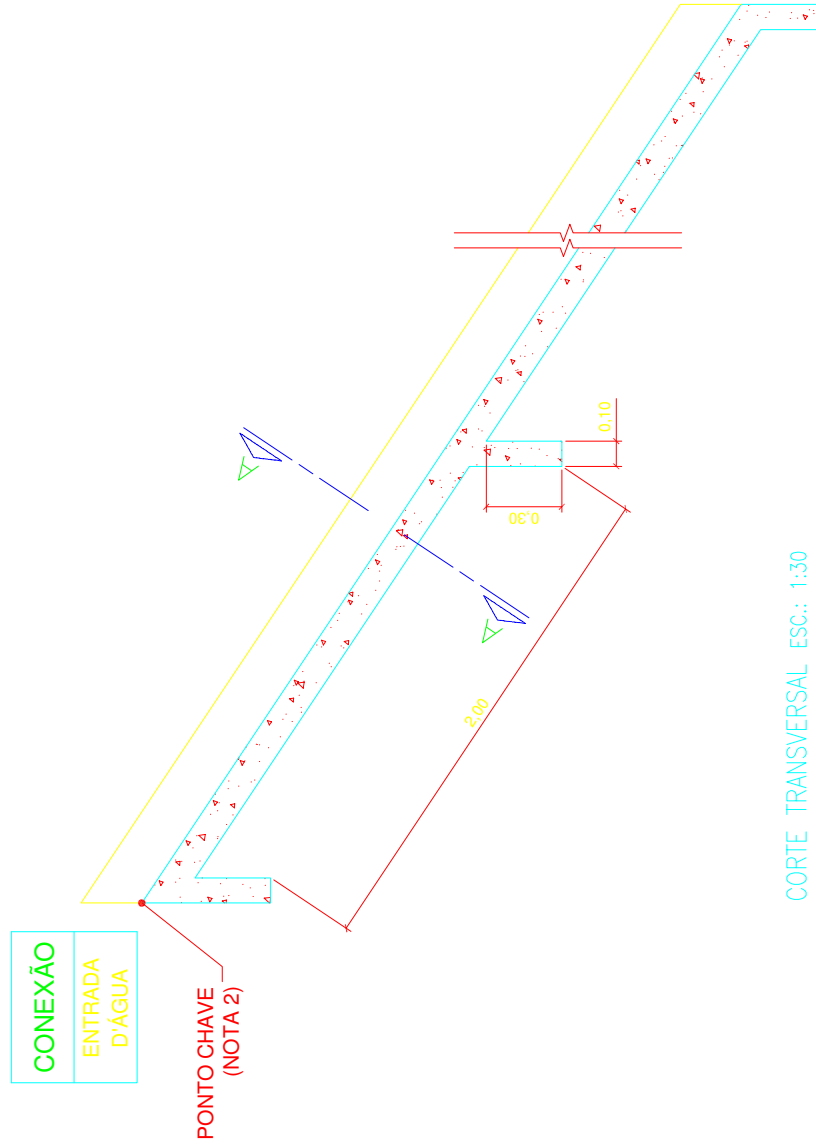

CONSUMOS MÉDIOS	
CONCRETO fck ≥ 15 MPa	0,137 m³/m
FORMAS	1,10 m²/m
ESCAVAÇÃO	0,20 m³/m
APILOAMENTO	0,15 m³/m

CONSUMO MÉDIOS									
CONCRETO fck≥ 15MPa m³/m	FORMAS m²/m	ESCAVAÇÃO m³/m	APILOAMENTO m³/m	N1 (kg/m)	N2 (kg/m)	N3 (kg/m)	N4 (kg/m)	N5 (kg/m)	PESO (kg/m)
0,137	1,10	0,31		0,15	0,30	1,28	1,42	1,20	4,84